

1

2

3

4

A



B

C

D

E

F

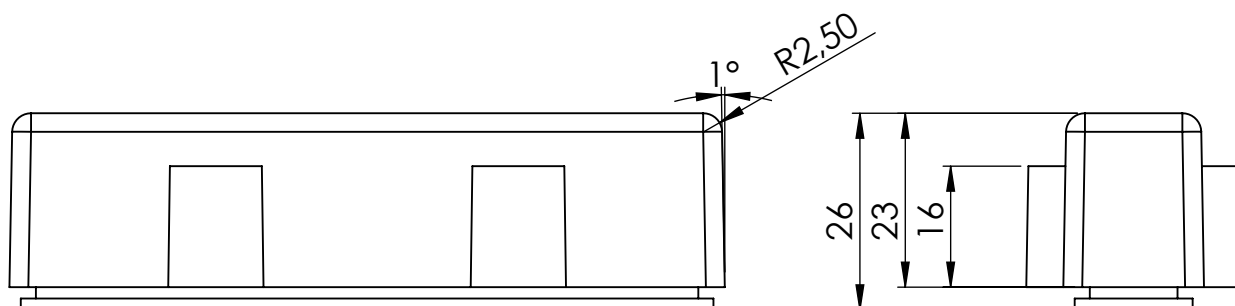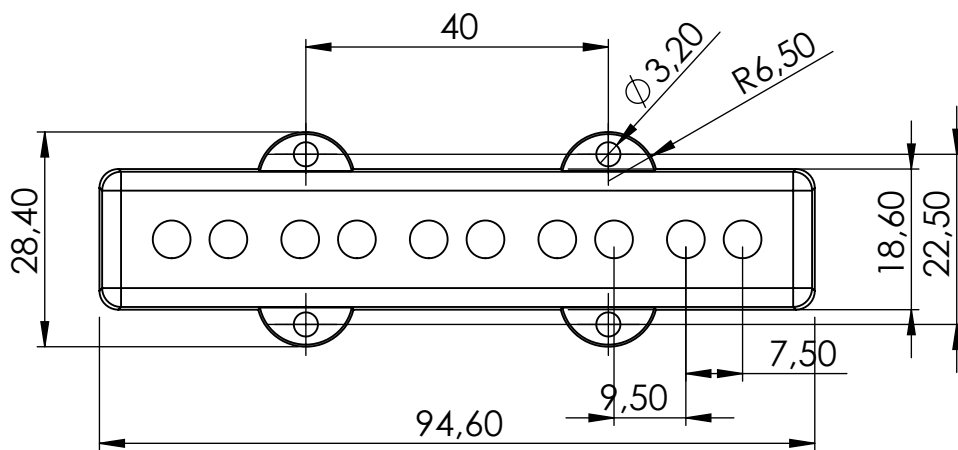

Please add additional 4mm in total height to compensate for the pickup cable!

Warwick Gmbh & Co Music Equipment KG
 Gewerbepark 46
 D-08258 Markneukirchen
 Tel : +49 (0) 37422 555 - 0
 Fax : +49 (0) 37422 555- 9999
 e-mail : info@warwick.de

| | NAME | DATE |
|-----------|----------------|--------------------------|
| DRAWN | | Mittwoch, 4. August 2021 |
| CHK'D | | A-01 |
| Scale 1:1 | SHEET 10 OF 11 | A4 |

SAC PU J5 N ST

Copyright
 This drawing is the property of Warwick Gmbh & Co Music Equipment KG.
 The information given on it is protected by copyright and any form of copying or reproduction is strictly forbidden.